



SEE SHEET 3 OF 15

SEE SHEET 5 OF 15

- NOTES:
1. ALL WELLS & SDS WITHIN 200 FEET OF THE PROPOSED SUBDIVISION LOTS ARE SHOWN ON THE PLANS.
  2. SEE SHEET 11 OF 15 FOR SDS INSTALLATION REQUIREMENTS.

END:



- 3 CONTOURS
- 50 CONTOURS
- SWALE/CURTAIN DRAIN
- LATION TEST LOCATION
- EST PVI LOCATION
- RED SILT FENCE
- FENCES
- RANCE/CLEARING LIMITS
- SED WELL
- M SEIBACK LINES
- AL WETLAND FLAG
- IG DRAIN
- CLEAN-OUT
- RUCTION ENTRANCES
- OUTCROP

SEE SHEET 2 OF 15

SUBDIVISION SITE PLAN  
&  
EROSION CONTROL PLAN  
FOR  
**HAMBLETON HILLS**

TOWN OF CHESTER      ORANGE COUNTY N.Y.  
TOWN OF WARWICK      AREA=130.44 ACRES  
SCALE: 1"=50'

AUGUST 6, 2003  
GRAPHIC SCALE

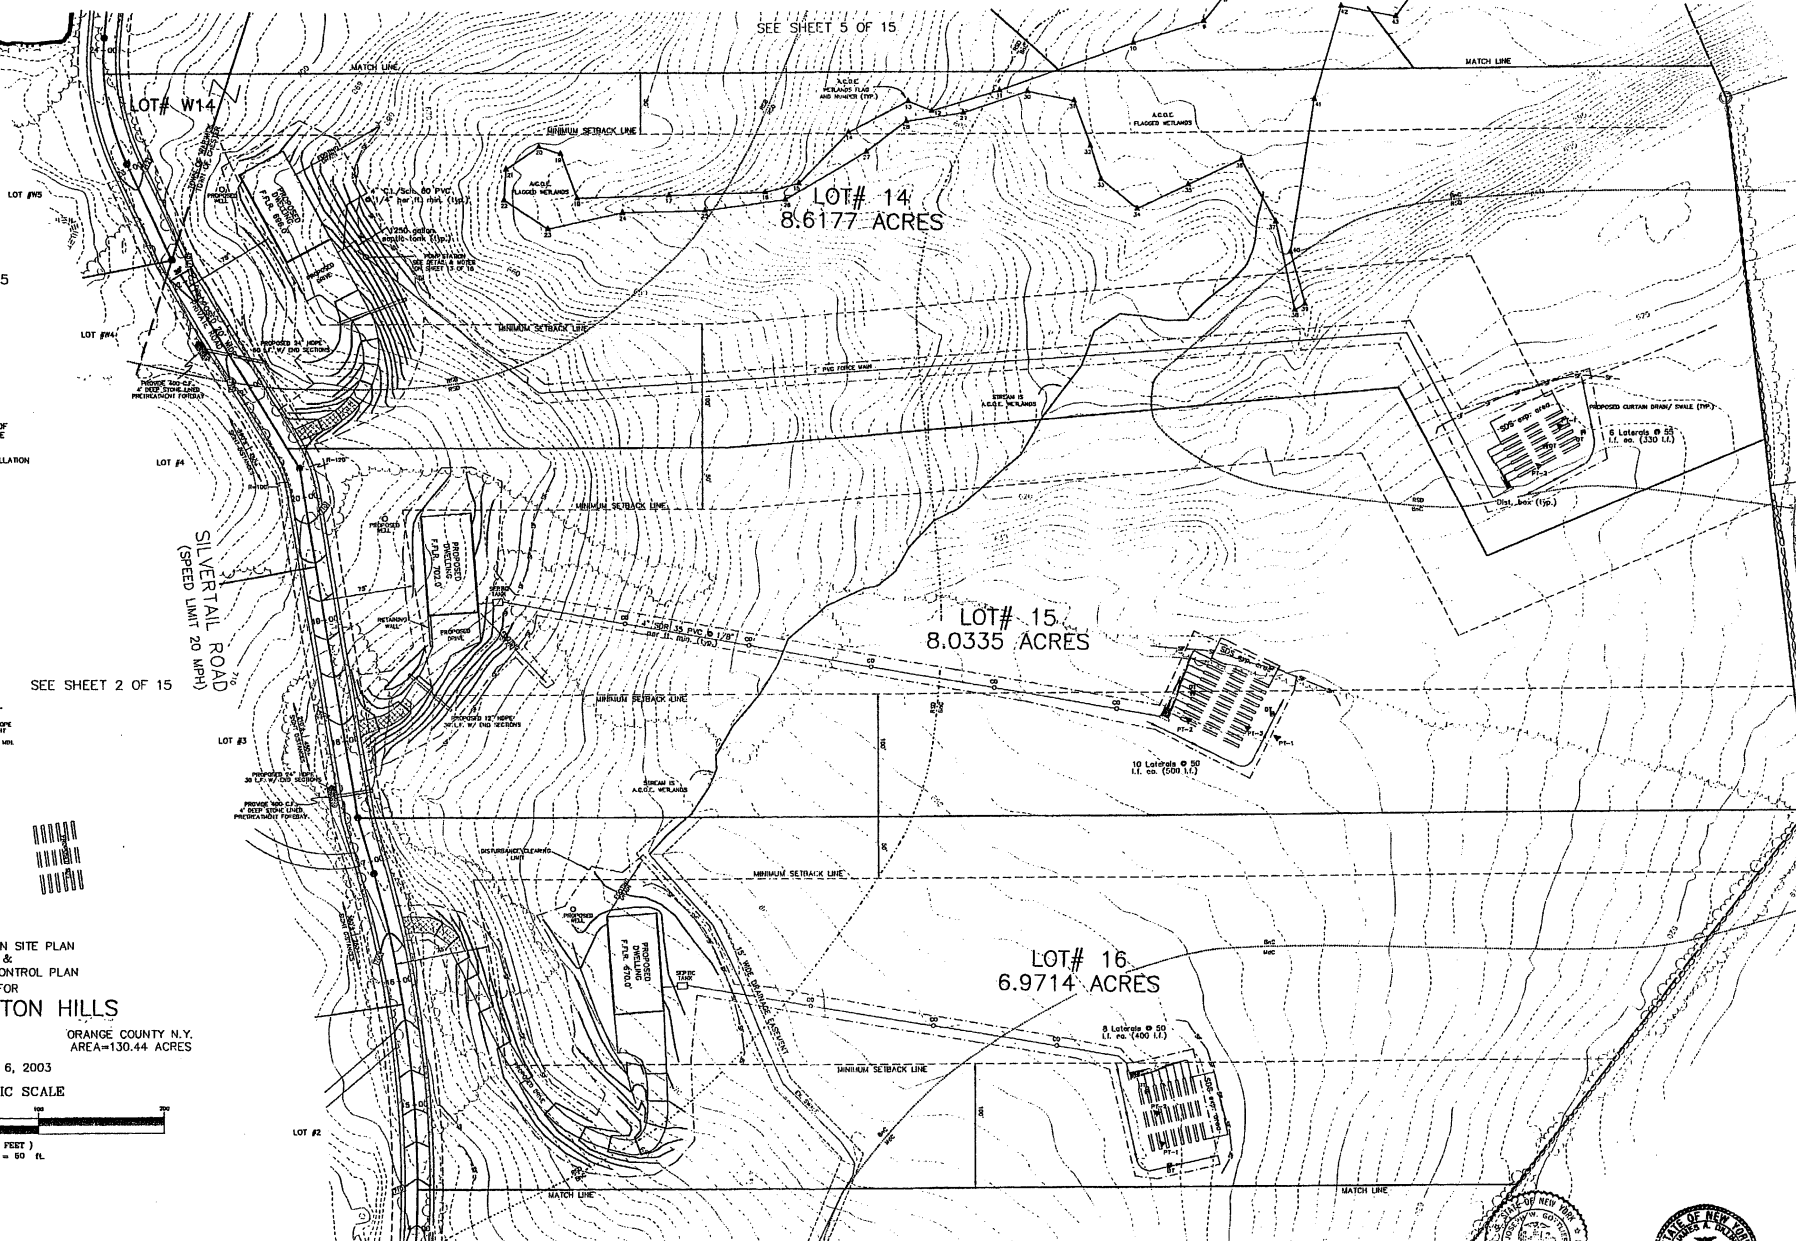 

1-01-04  
2-29-04  
3-22-04  
4-15-04  
5-17-04

D.P.S.

SEE SHEET 7 OF 15