



SUBDIVISION SITE PLAN  
&  
EROSION CONTROL PLAN  
FOR  
**HAMBLETON HILLS**

ORANGE COUNTY N.Y.  
AREA=130.44 ACRES  
AUGUST 6, 2003

GRAPHIC SCALE

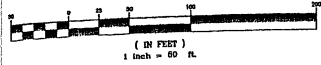

EXISTING CONTOURS	
PROPOSED SWALE/CURTAIN DRAIN	
PERCOLATION TEST LOCATION	
DEEP TEST PIT LOCATION	
PROPOSED SILT FENCE	
SOIL LINES	
DISTURBANCE/CLEARING LIMITS	
PROPOSED WELL	
MINIMUM SETBACK LINES	
SLOPES OVER 15% GRADE	
FOOTING DRAIN	
SEWER CLEAN-OUT	
CONSTRUCTION ENTRANCES	
ROCK OUTCROP	

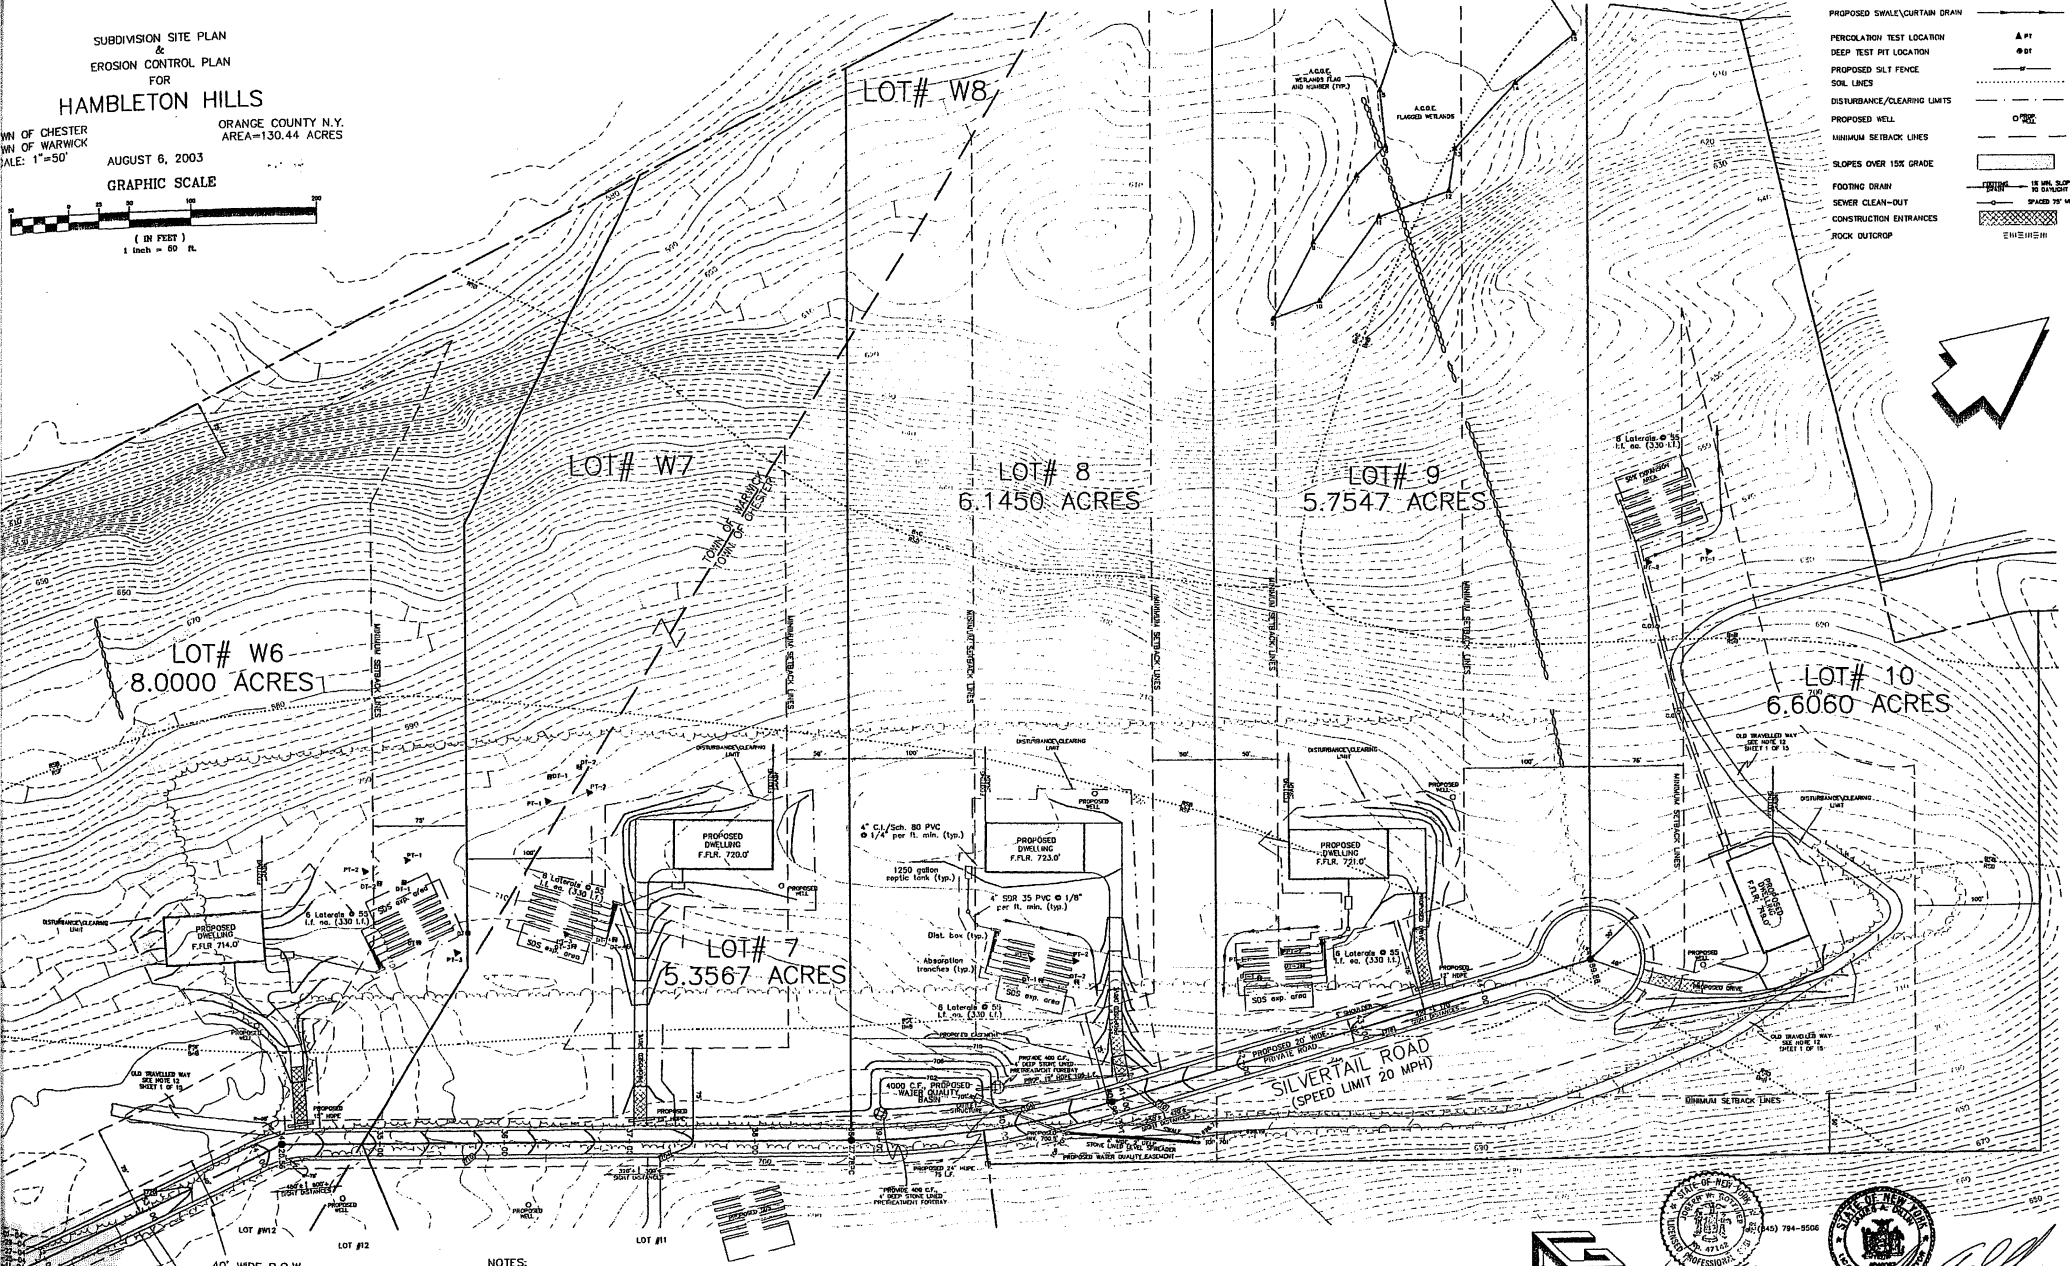

NOTES:

1. ALL WELLS & SDS WITHIN 200 FEET OF THE PROPOSED SUBDIVISION LOTS ARE SHOWN ON THE PLANS.
2. SEE SHEET 11 OF 15 FOR SDS INSTALLATION

SEE SHEET 5 OF 15

**JOSEPH G. TORRES, P.E., P.C.**  
CONSULTING ENGINEER

**JAMES A. DILLIN, PLS**  
PROFESSIONAL LAND SURVEYOR  
NEW YORK

IC 49007

P.O. BOX 76  
MONTICELLO  
NEW YORK 12071  
(845) 794-9506